


ISO A1 - 594mmx841mm

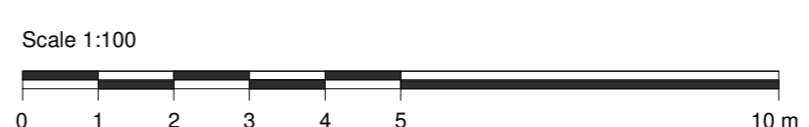

THIS DRAWING HAS NOT BEEN COMPILED FROM TOPOGRAPHICAL/MEASURED BUILDING SURVEY. NORR DOES NOT ACCEPT LIABILITY FOR ACCURACY OF THIS INFORMATION, OR ANY DISCREPANCIES FOUND WITHIN, ANY DISCREPANCIES SHOULD BE NOTIFIED TO THE ARCHITECT IMMEDIATELY. THE EXTENT OF LAND OWNERSHIP IS TBC BY THE CLIENT/CLIENT'S LEGAL REPRESENTATIVES.

THIS DRAWING IS SUBJECT TO FULL VERIFICATION BY MEASURED AND STRUCTURAL SURVEY, ENGINEERING DESIGN, CONFIRMATION OF BOUNDARIES, EASEMENTS AND COVENANTS.

THIS DRAWING IS SUBJECT TO FULL CONSULTATION WITH STATUTORY BODIES AND ASSOCIATED CONSENTS.

THERE IS DESIGN DEVELOPMENT YET TO TAKE PLACE THAT MAY AFFECT REPORTED AREAS AND DRAWINGS, AND THE DRAWINGS SHOULD BE TREATED AS APPROXIMATE. THEREFORE ANY DECISION TO BE MADE ON THE BASIS OF THESE PREDICTIONS, WHETHER AS TO PROJECT VIABILITY, PRE-LETTING, LEASE ARRANGEMENTS OR THE LIKE SHOULD INCLUDE DUE ALLOWANCE FOR THE POSSIBLE INCREASE OR DECREASE INHERENT IN THE DESIGN DEVELOPMENT AND BUILDING PROCESSES.

ALL AREAS GIVEN ARE APPROXIMATE ONLY AND SUBJECT TO DESIGN DEVELOPMENT. PLEASE NOTE, THE INFORMATION IS BASED ON OS INFORMATION AND SUBJECT TO FULL TOPOGRAPHICAL INFORMATION. THE DRAWING SHOULD BE TREATED AS APPROXIMATE, THEREFORE ANY DECISION TO BE MADE ON THE BASIS OF THESE PREDICTIONS, WHETHER AS TO PROJECT VIABILITY, PRE-LETTING, LEASE ARRANGEMENTS OR THE LIKE SHOULD REFER BACK TO THE LEGAL OWNERSHIP AND LAND REGISTRY PLANS.

ALL BOUNDARIES SHOWN ARE 'OR THEREBY' AND ARE THUS INDICATIVE ONLY.

DATE	REVISION	REV	DRW	CHK
15.07.19	OBC ISSUE	1	PB	JB
18.07.19	CHANGING REINSTATED	2	PB	JB



This drawing must not be used, reproduced or revised without written permission.

This drawing shall not be used for construction purposes until the "CONSTRUCTION" status appears under the Sheet Status.

Constructors must only work to figured dimensions which are to be checked on site. Do not scale from hard copy drawings

Keyplan

DEPARTMENT

- General Teaching
- Large Spaces
- Learning Resource
- Non net
- Non Net Circulation
- Staff and Admin
- Storage

North Arrow

Detail Symbol

Detail No.
Sheet No.

NORR
NORR Consultants Limited.
An Ingenium International Company

SET OFFICE INFORMATION
www.norr.com

Drawn PB	Date 15.07.19
Checked JB	Date 15.07.19
Scale As indicated @ A1	

Client

WISE ACADEMIES
We have Success and Excellence

Project
HALTWHISTLE PRIMARY SCHOOL

Drawing Title
GA FLOOR PLANS - CHILDRENS CENTRE INCLUSION FEASIBILITY

Sheet Status
S2 - FOR INFORMATION

Project No. IANC19-0013	Rev. 2
Drawing No. 1234-NOR-01-00-DR-A-00-0003	