

80/046 24/11/2018 11:58am

DATE	REVISION	REVISION/CHK
28.06.19	FIRST ISSUE	1 PB JB
29.07.19	NCC REVIEW CHANGES	2 PB JB

THIS DRAWING HAS NOT BEEN COMPILED FROM TOPOGRAPHICAL MEASURED BUILDING SURVEY. NORR DOES NOT ACCEPT LIABILITY FOR ACCURACY OF THIS INFORMATION. OR ANY DISCREPANCIES FOUND WITHIN ANY DISCREPANCIES SHOULD BE NOTIFIED TO THE ARCHITECT IMMEDIATELY. THE EXTENT OF LAND OWNERSHIP IS TBC BY THE CLIENT'S LEGAL REPRESENTATIVES.

THIS DRAWING IS SUBJECT TO FULL VERIFICATION BY MEASURED AND STRUCTURAL SURVEY ENGINEERING DESIGN. CONFIRMATION OF BOUNDARIES, EASEMENTS AND COVENANTS.

THIS DRAWING IS SUBJECT TO FULL CONSULTATION WITH STATUTORY BODIES AND ASSOCIATED CONSENTS.

THERE IS DESIGN DEVELOPMENT YET TO TAKE PLACE THAT MAY AFFECT REPORTED AREAS AND DRAWINGS, AND THE DRAWINGS SHOULD BE TREATED AS APPROXIMATE. THEREFORE ANY DECISION TO BE MADE ON THE BASIS OF THESE PREDICTIONS, WHETHER AS TO PROJECT VIABILITY, PRE-LETTING LEASE ARRANGEMENTS OR THE LIKE, SHOULD INCLUDE DUE ALLOWANCE FOR THE POSSIBLE INCREASE OR DECREASE INHERENT IN THE DESIGN DEVELOPMENT AND BUILDING PROCESSES.

ALL AREAS GIVEN ARE APPROXIMATE ONLY AND SUBJECT TO DESIGN DEVELOPMENT. THE INFORMATION IS BASED ON DESIGN DEVELOPMENT. THE INFORMATION IS BASED ON DESIGN DEVELOPMENT. THE INFORMATION IS BASED ON DESIGN DEVELOPMENT.

DEPARTMENT

General Teaching	Non Net Circulation
Large Spaces	Staff and Admin
Learning Resource	Storage
Non net	

This drawing must not be used, reproduced or revised without written permission.

This drawing shall not be used for construction purposes until the 'CONSTRUCTION' status appears under the Sheet Status.

Constructors must only work to figured dimensions which are to be checked on site. Do not scale from hard copy drawings.

Keyplan

WALL / ELEMENT

Existing - Retained
Existing - Demolished
Proposed / Hill

North Arrow

Detail Symbol

Detail No.
Sheet No.

Consultants

Accurate levels to be confirmed and ramp potential established

NORR
NORR Consultants Limited.
An Ingenium International Company
Percy House, 8th Floor Percy Street,
Newcastle, NE1 4PW
England, UK
norr.com

Drawn	Date
PB	03.06.19
Checked	Date
JB	03.06.19
Scale	As indicated @ A0



Project
HALTWHISTLE PRIMARY SCHOOL





Drawing Title
GA FLOOR PLANS - AS PROPOSED

Sheet Status
S2 - FOR INFORMATION

Project No.
IANC19-0013

Drawing No.
1234-NOR-01-00-DR-A-00-0002

Rev.
2

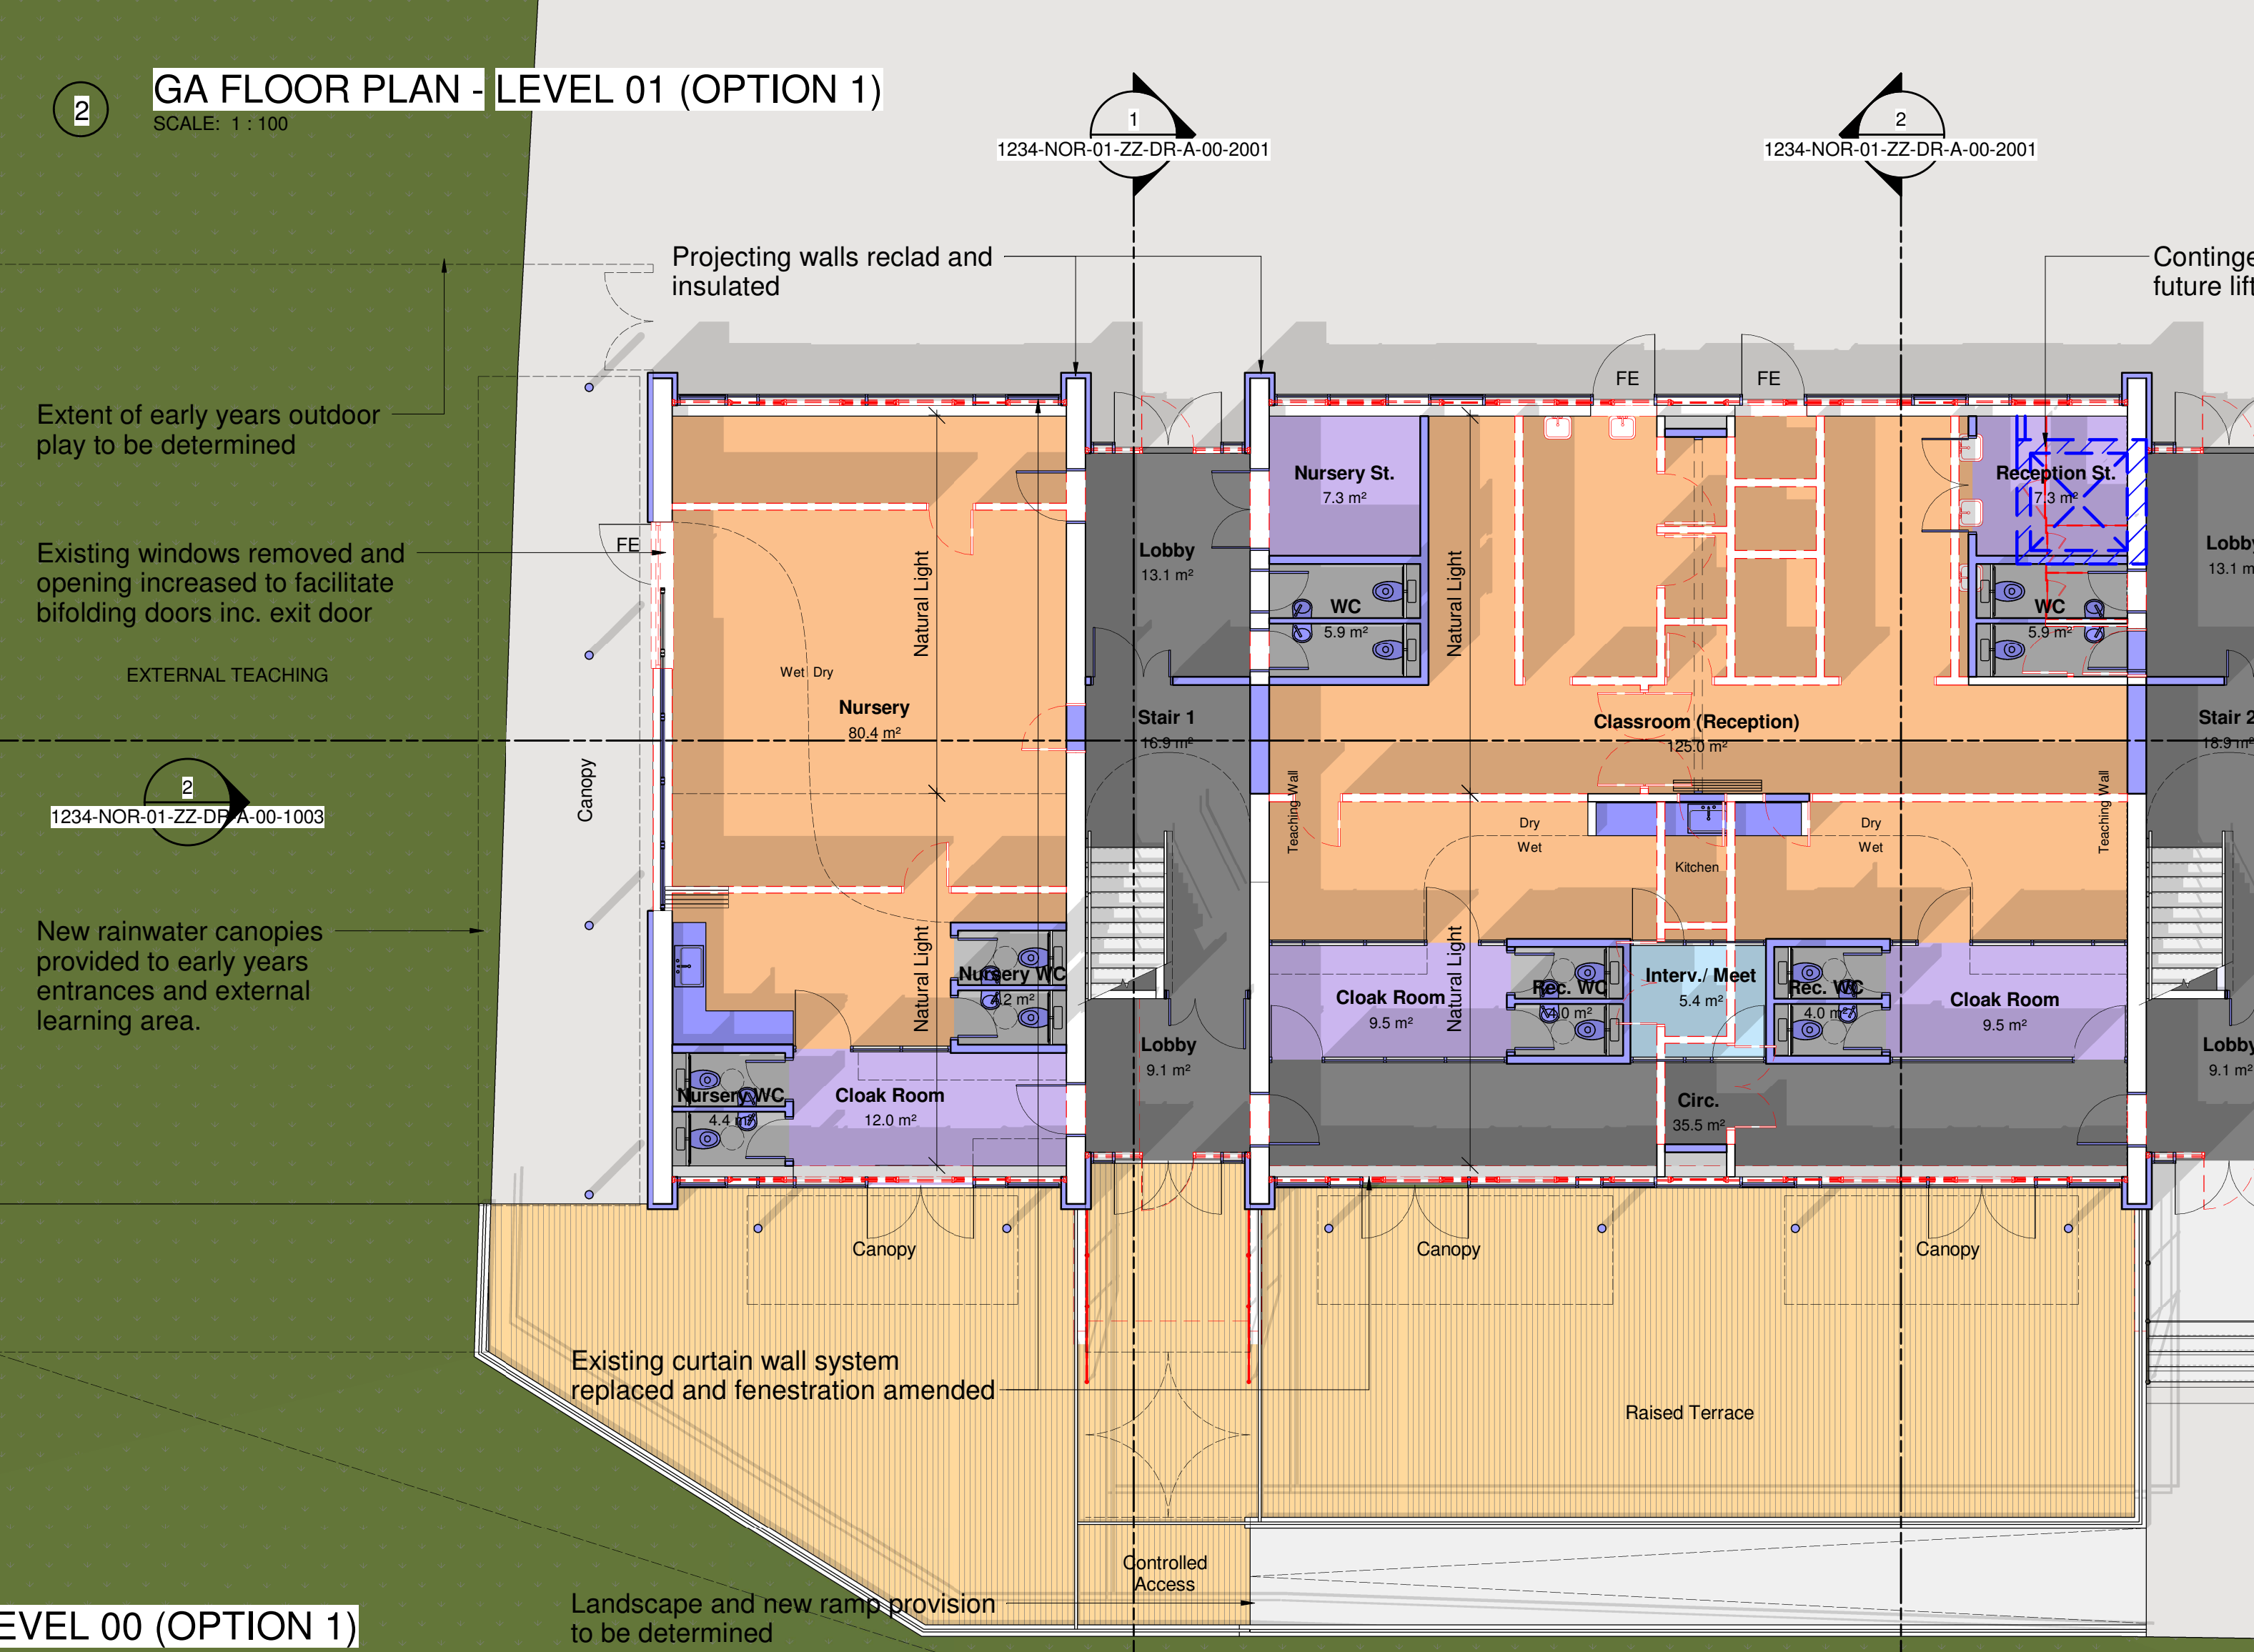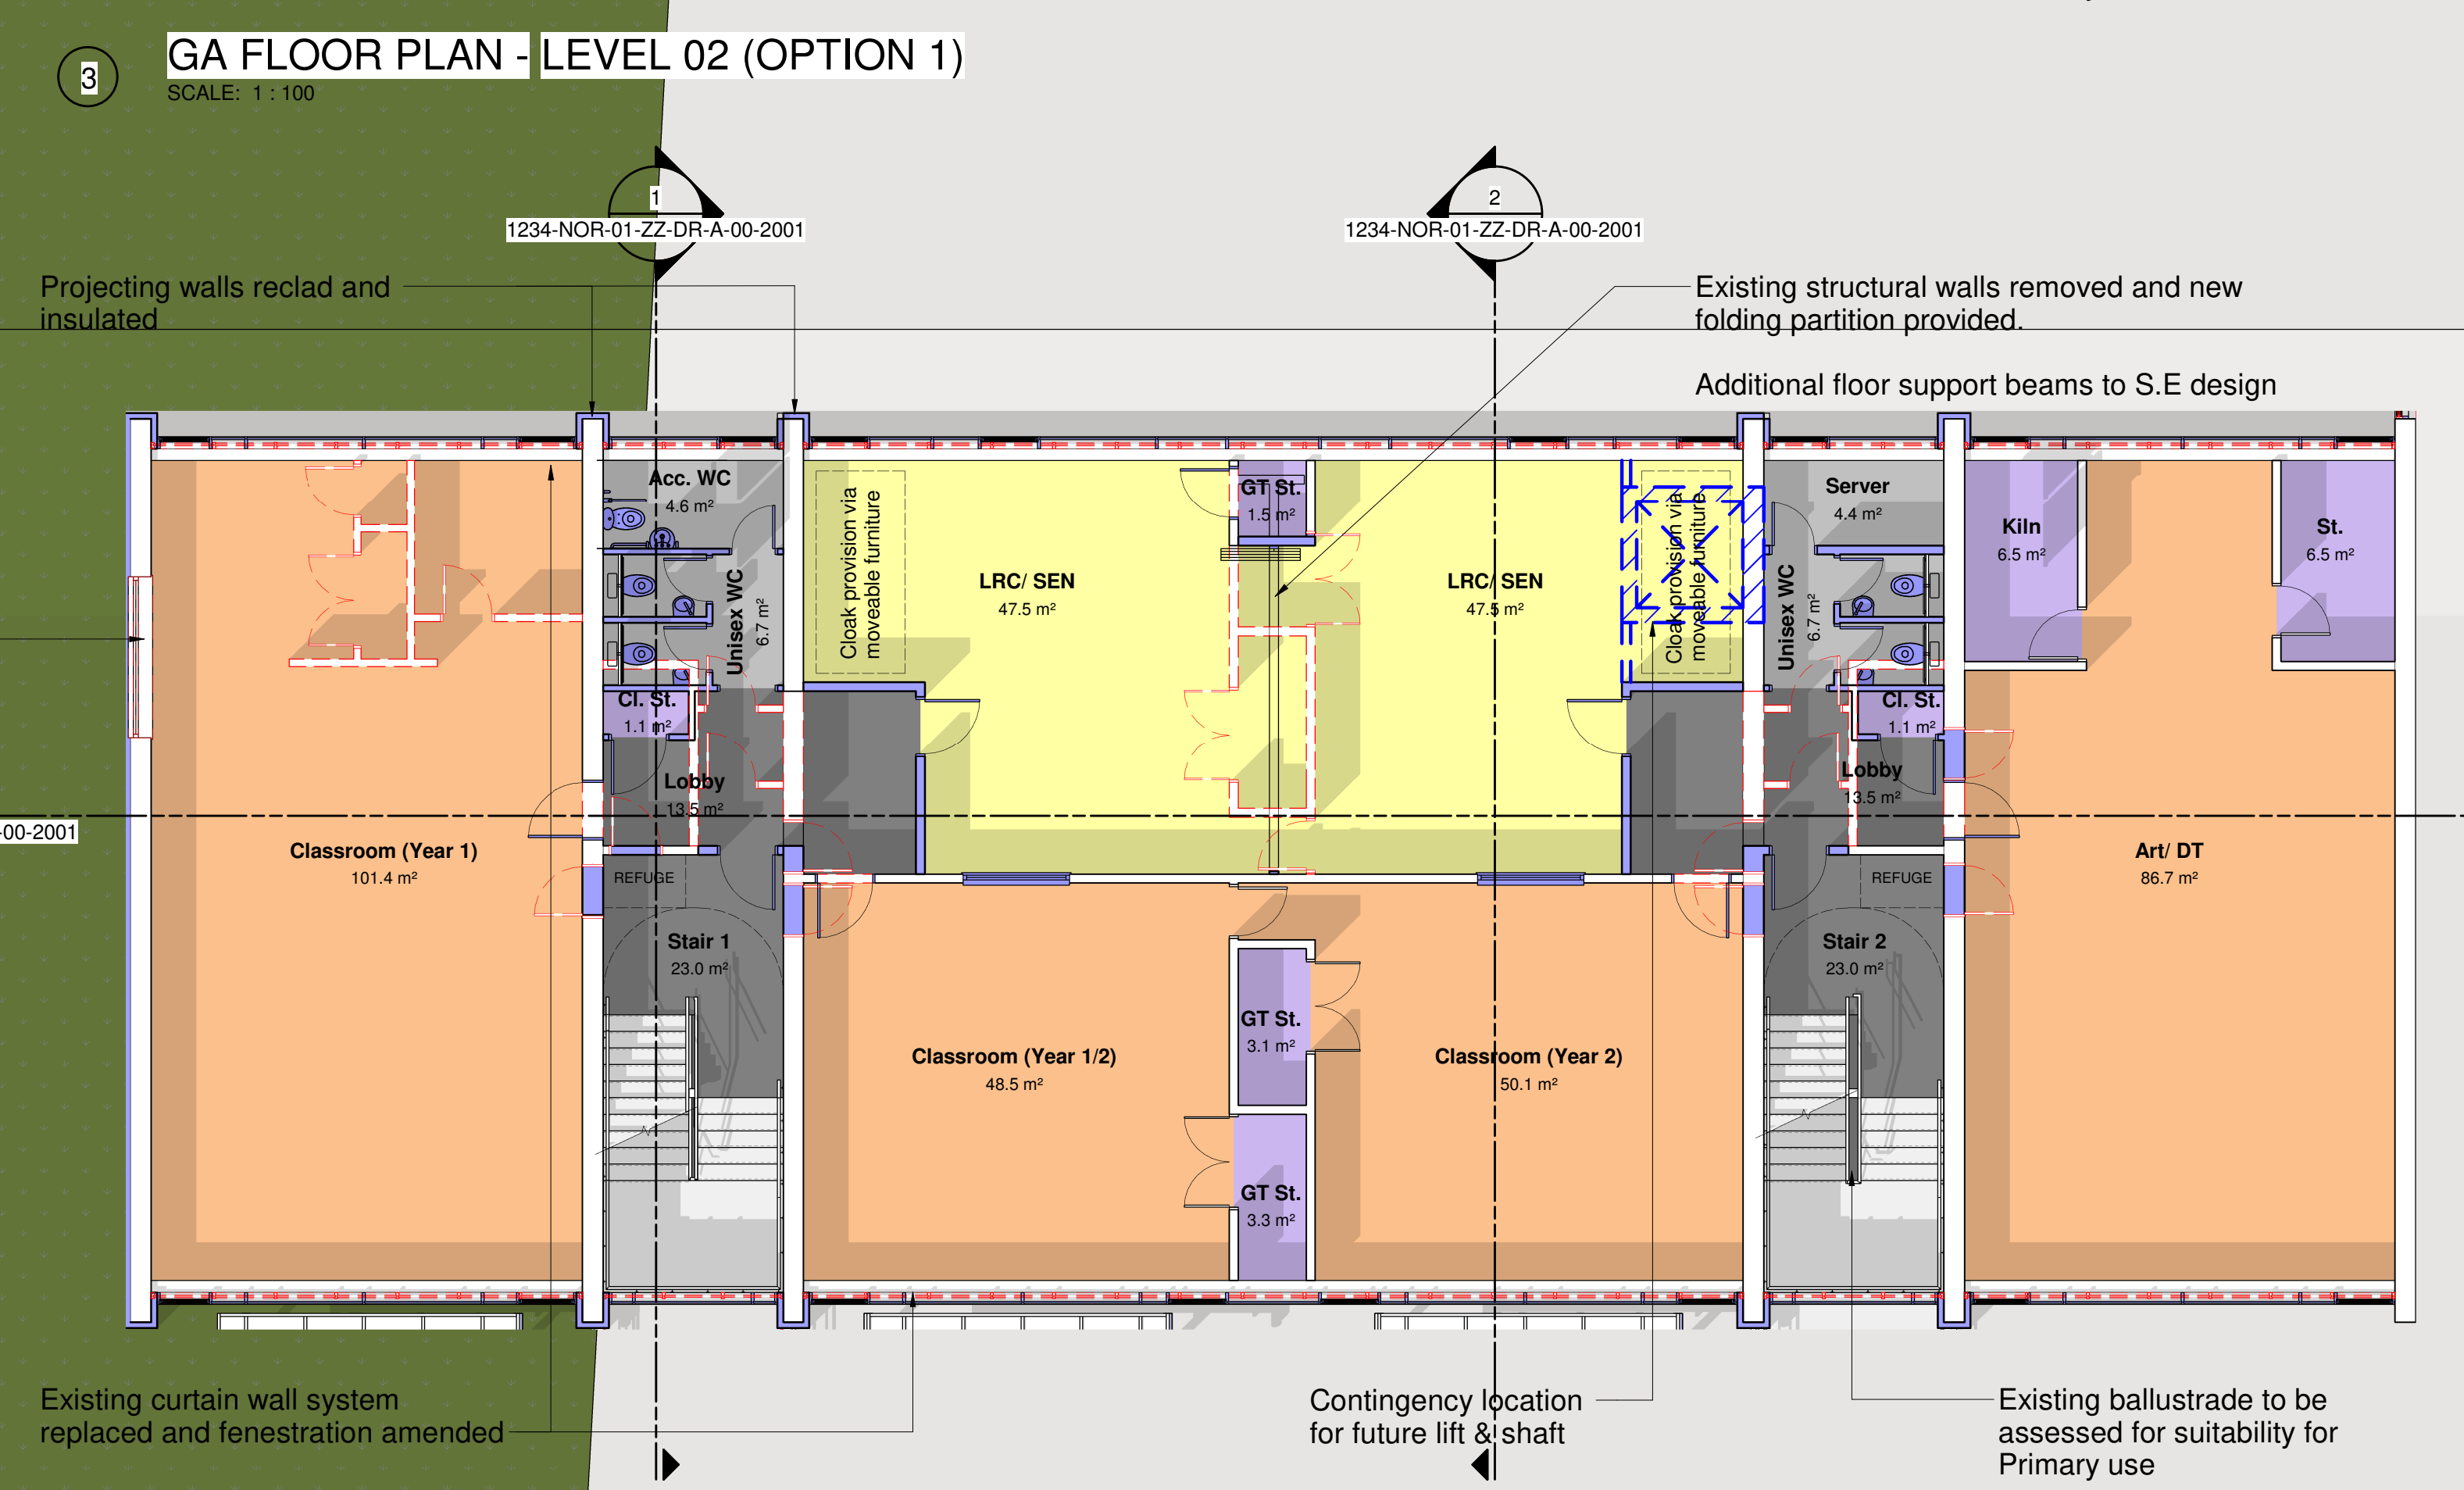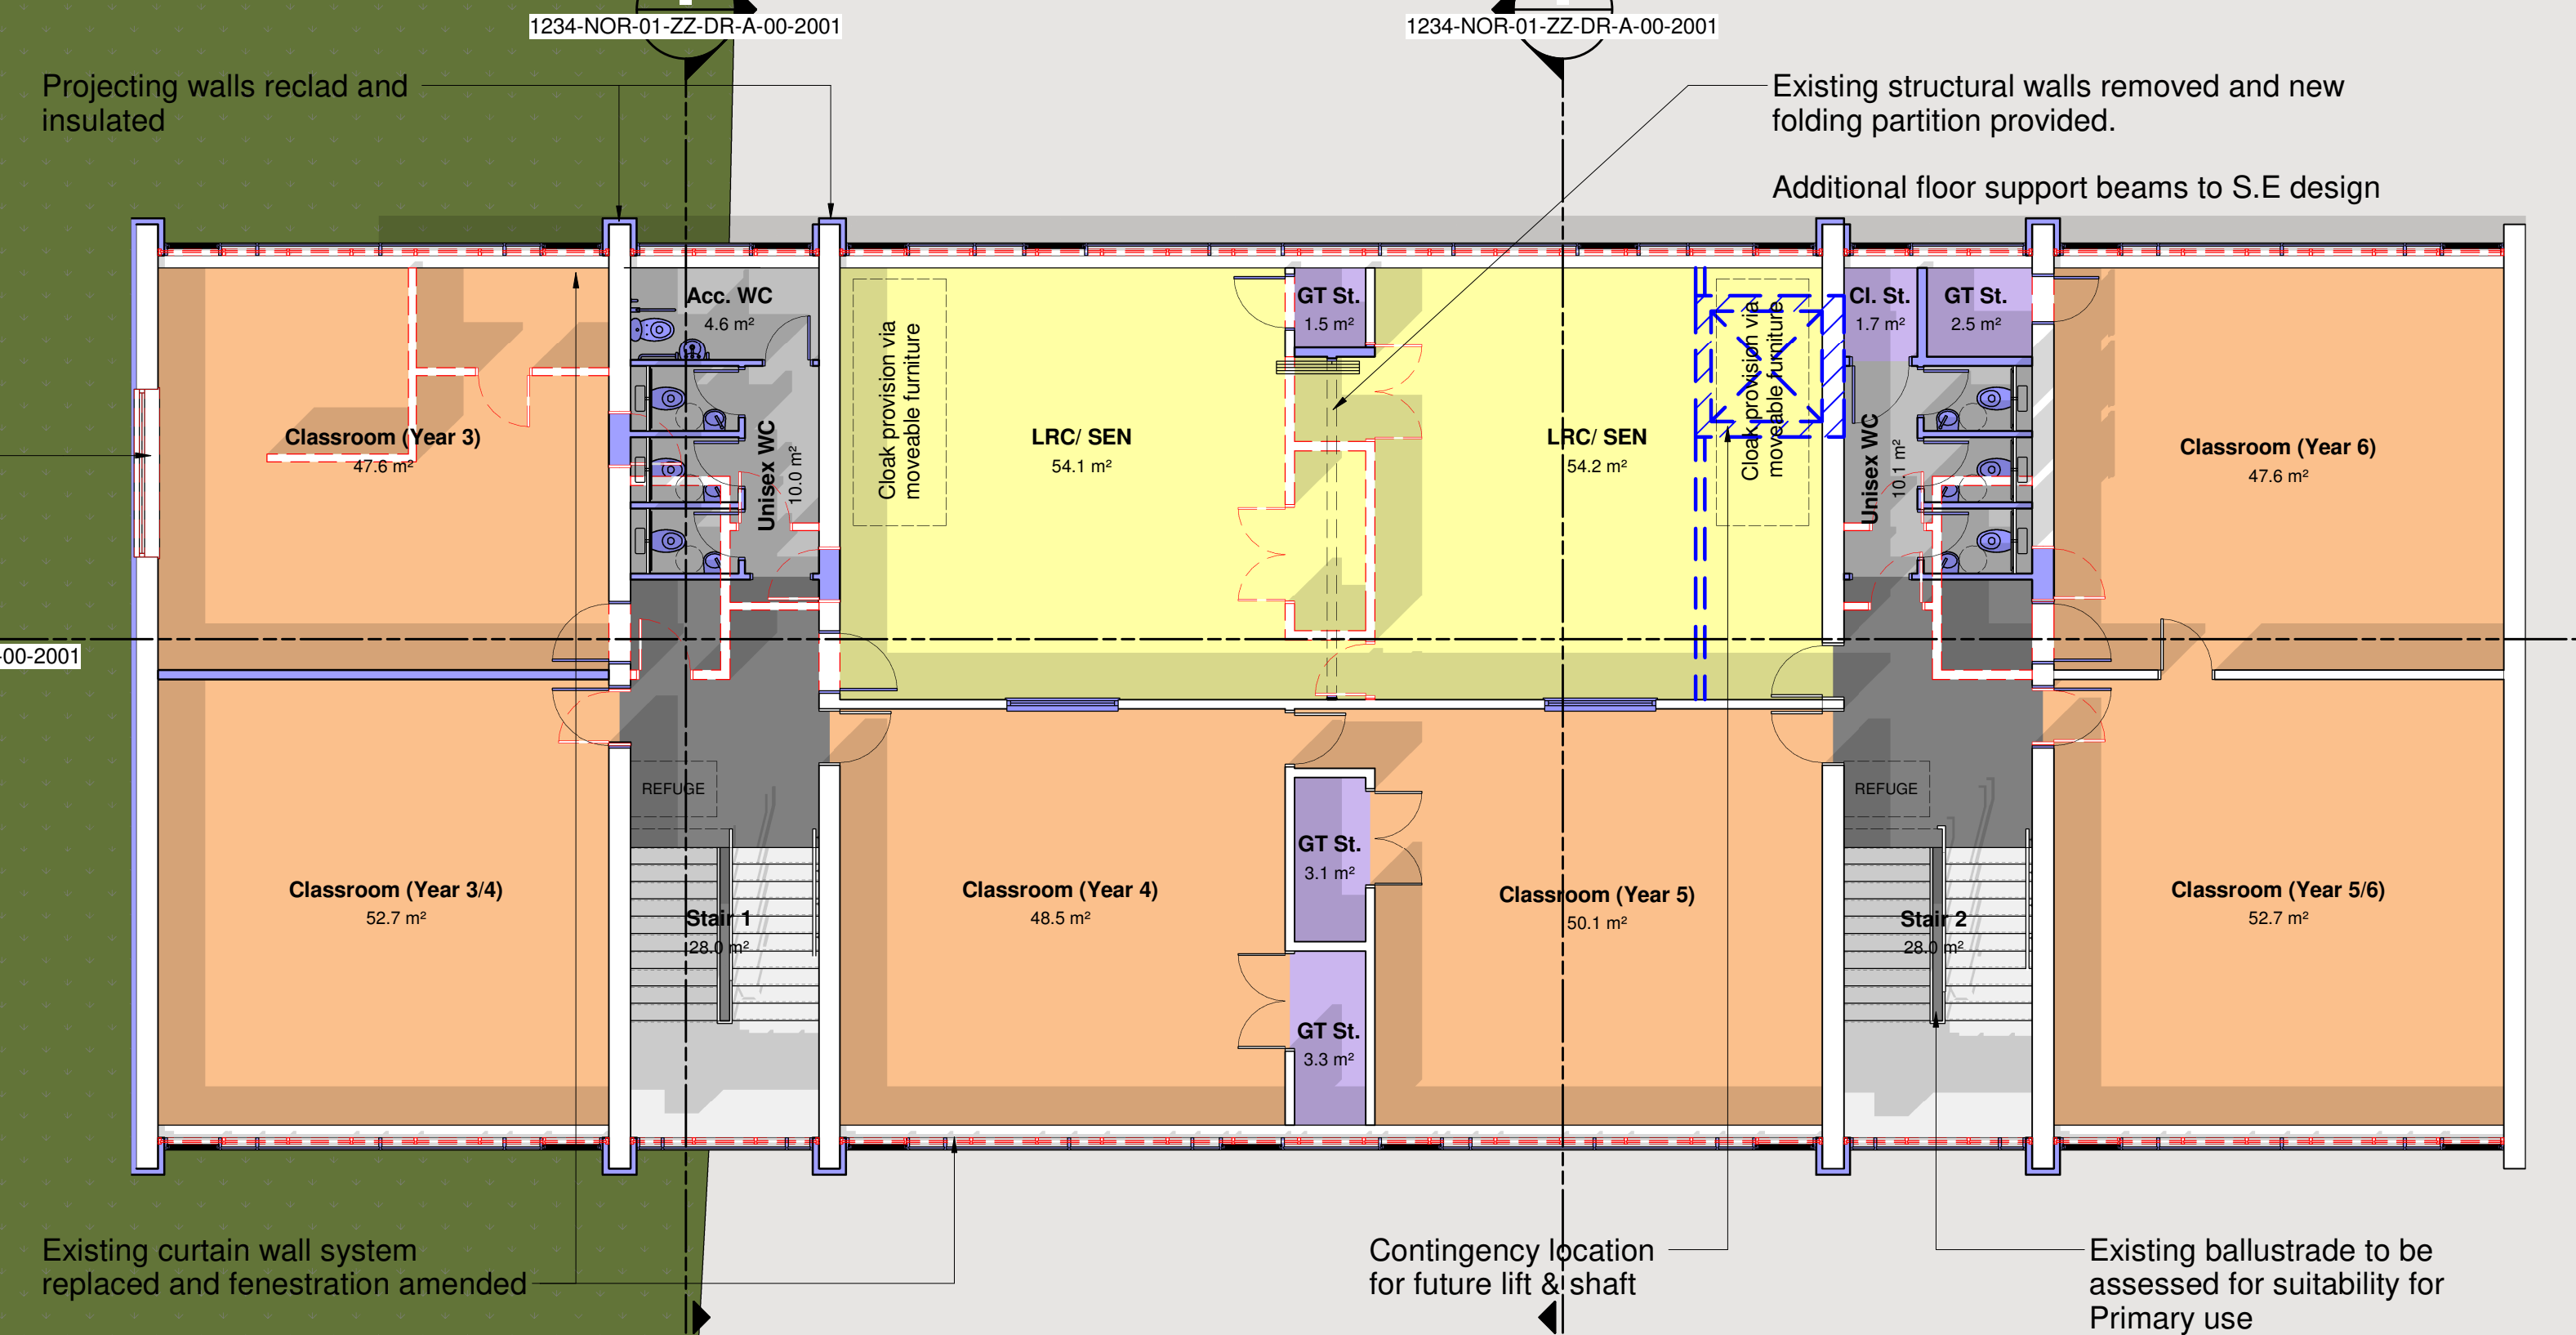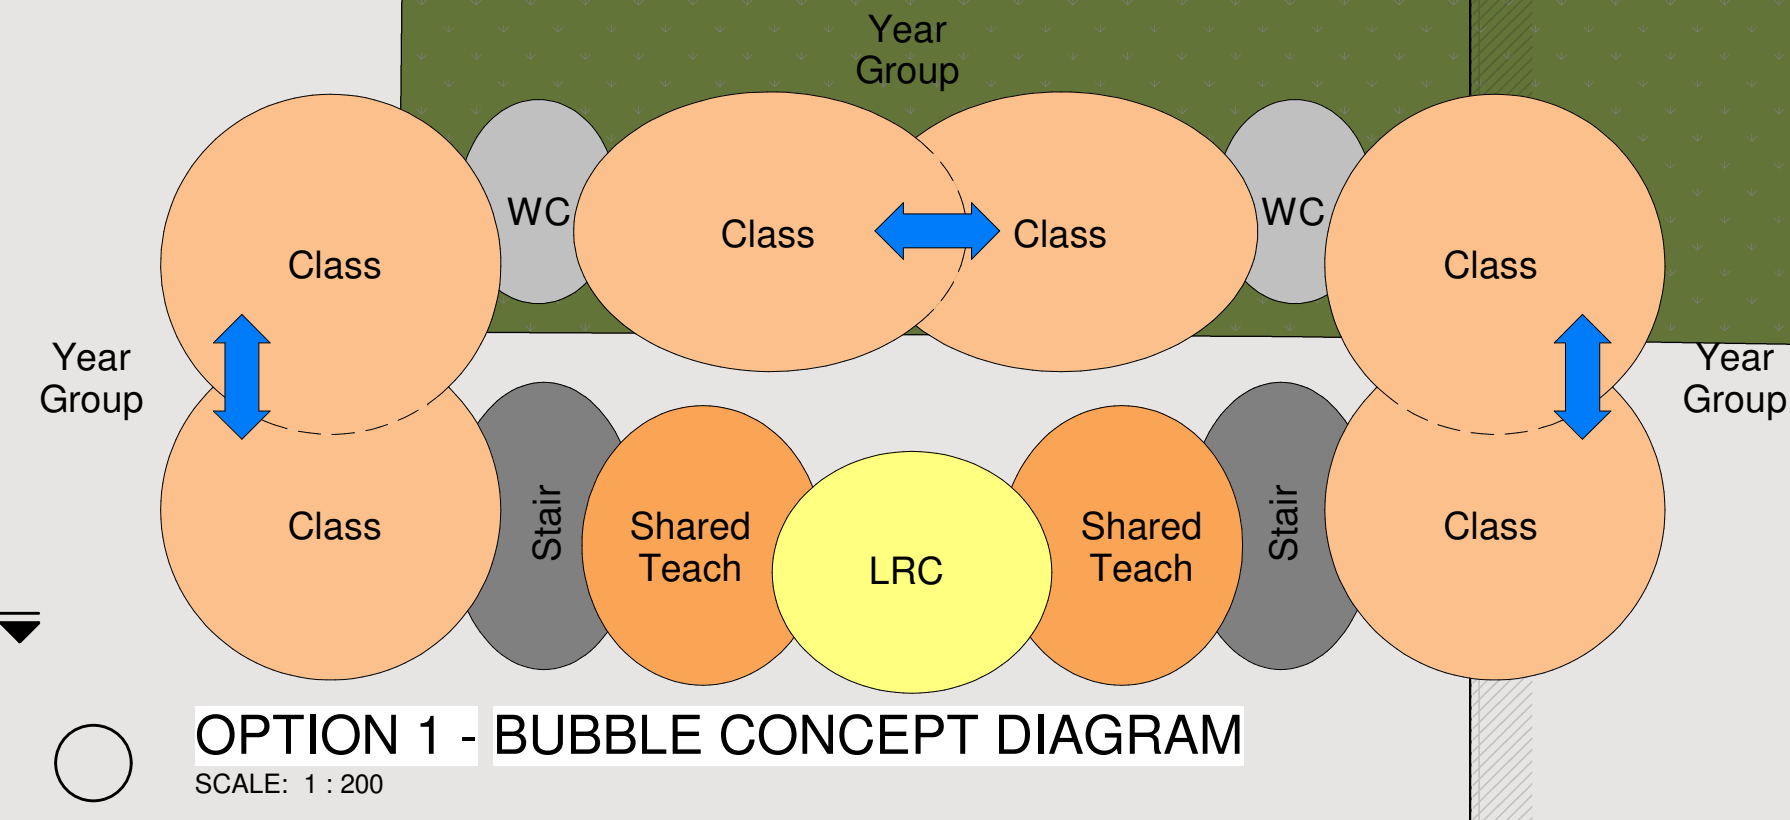

GA FLOOR PLAN - LEVEL 00 (OPTION 1)
SCALE: 1:100