



80/04 - 24/06/19 - 1/18/19

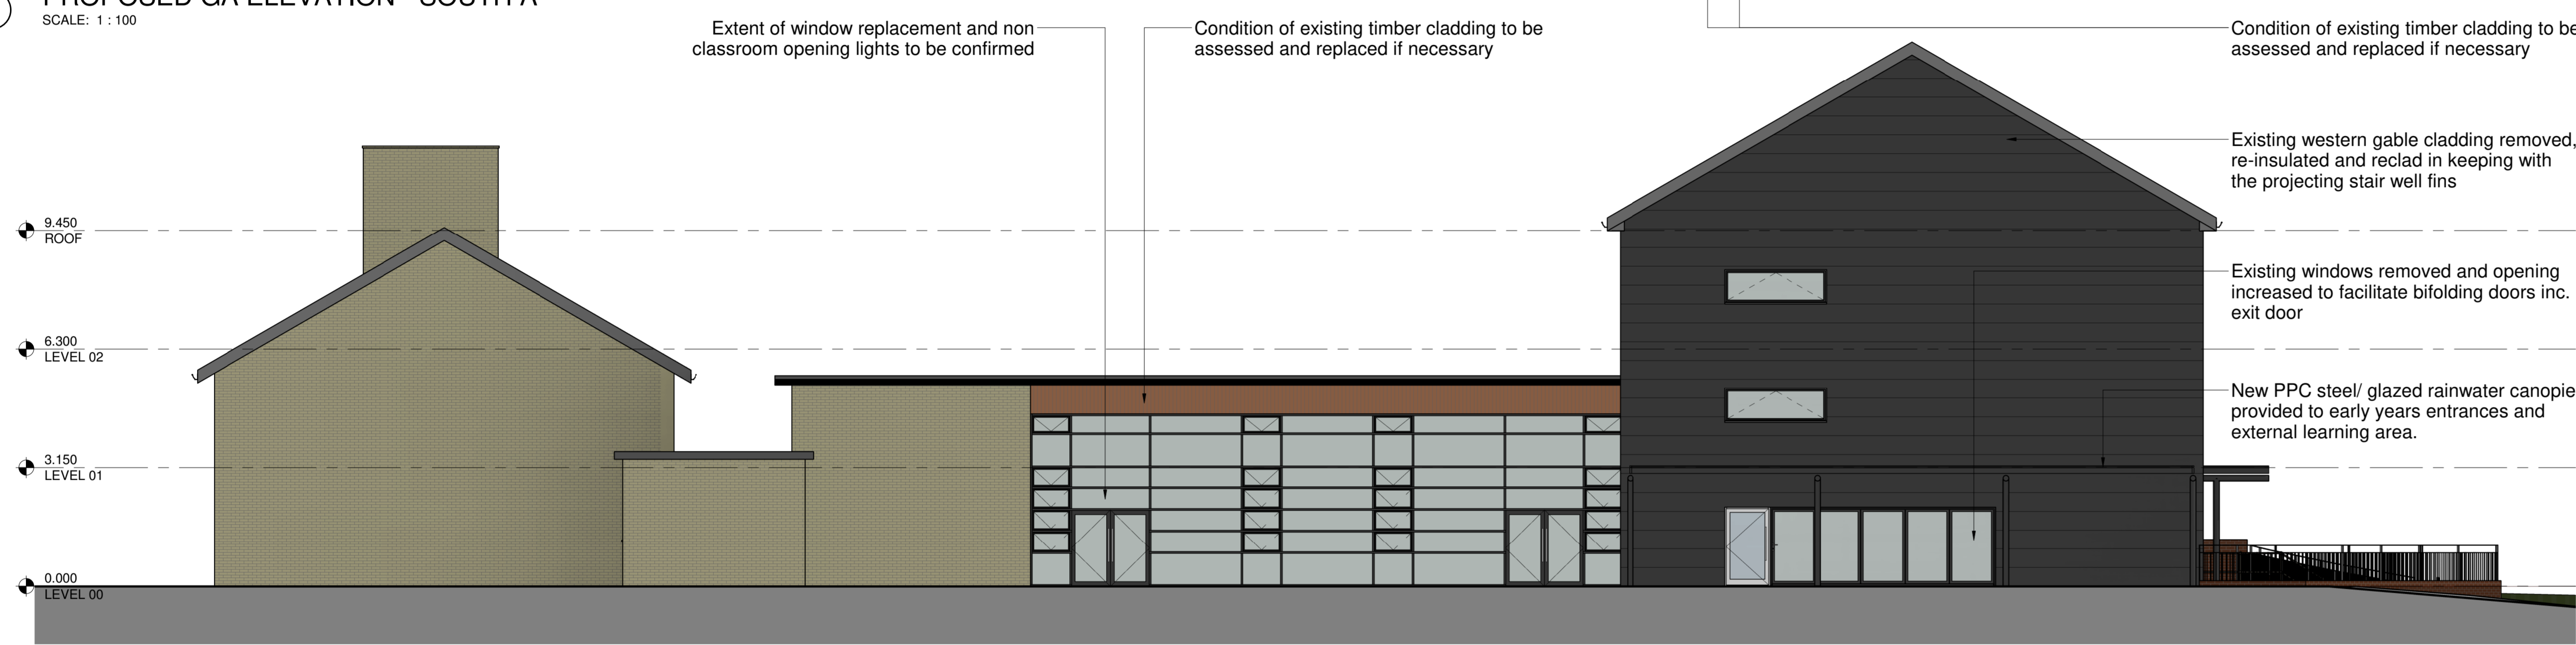


1 PROPOSED GA ELEVATION - SOUTH A
SCALE: 1:100




2 PROPOSED GA ELEVATION - WEST
SCALE: 1:100

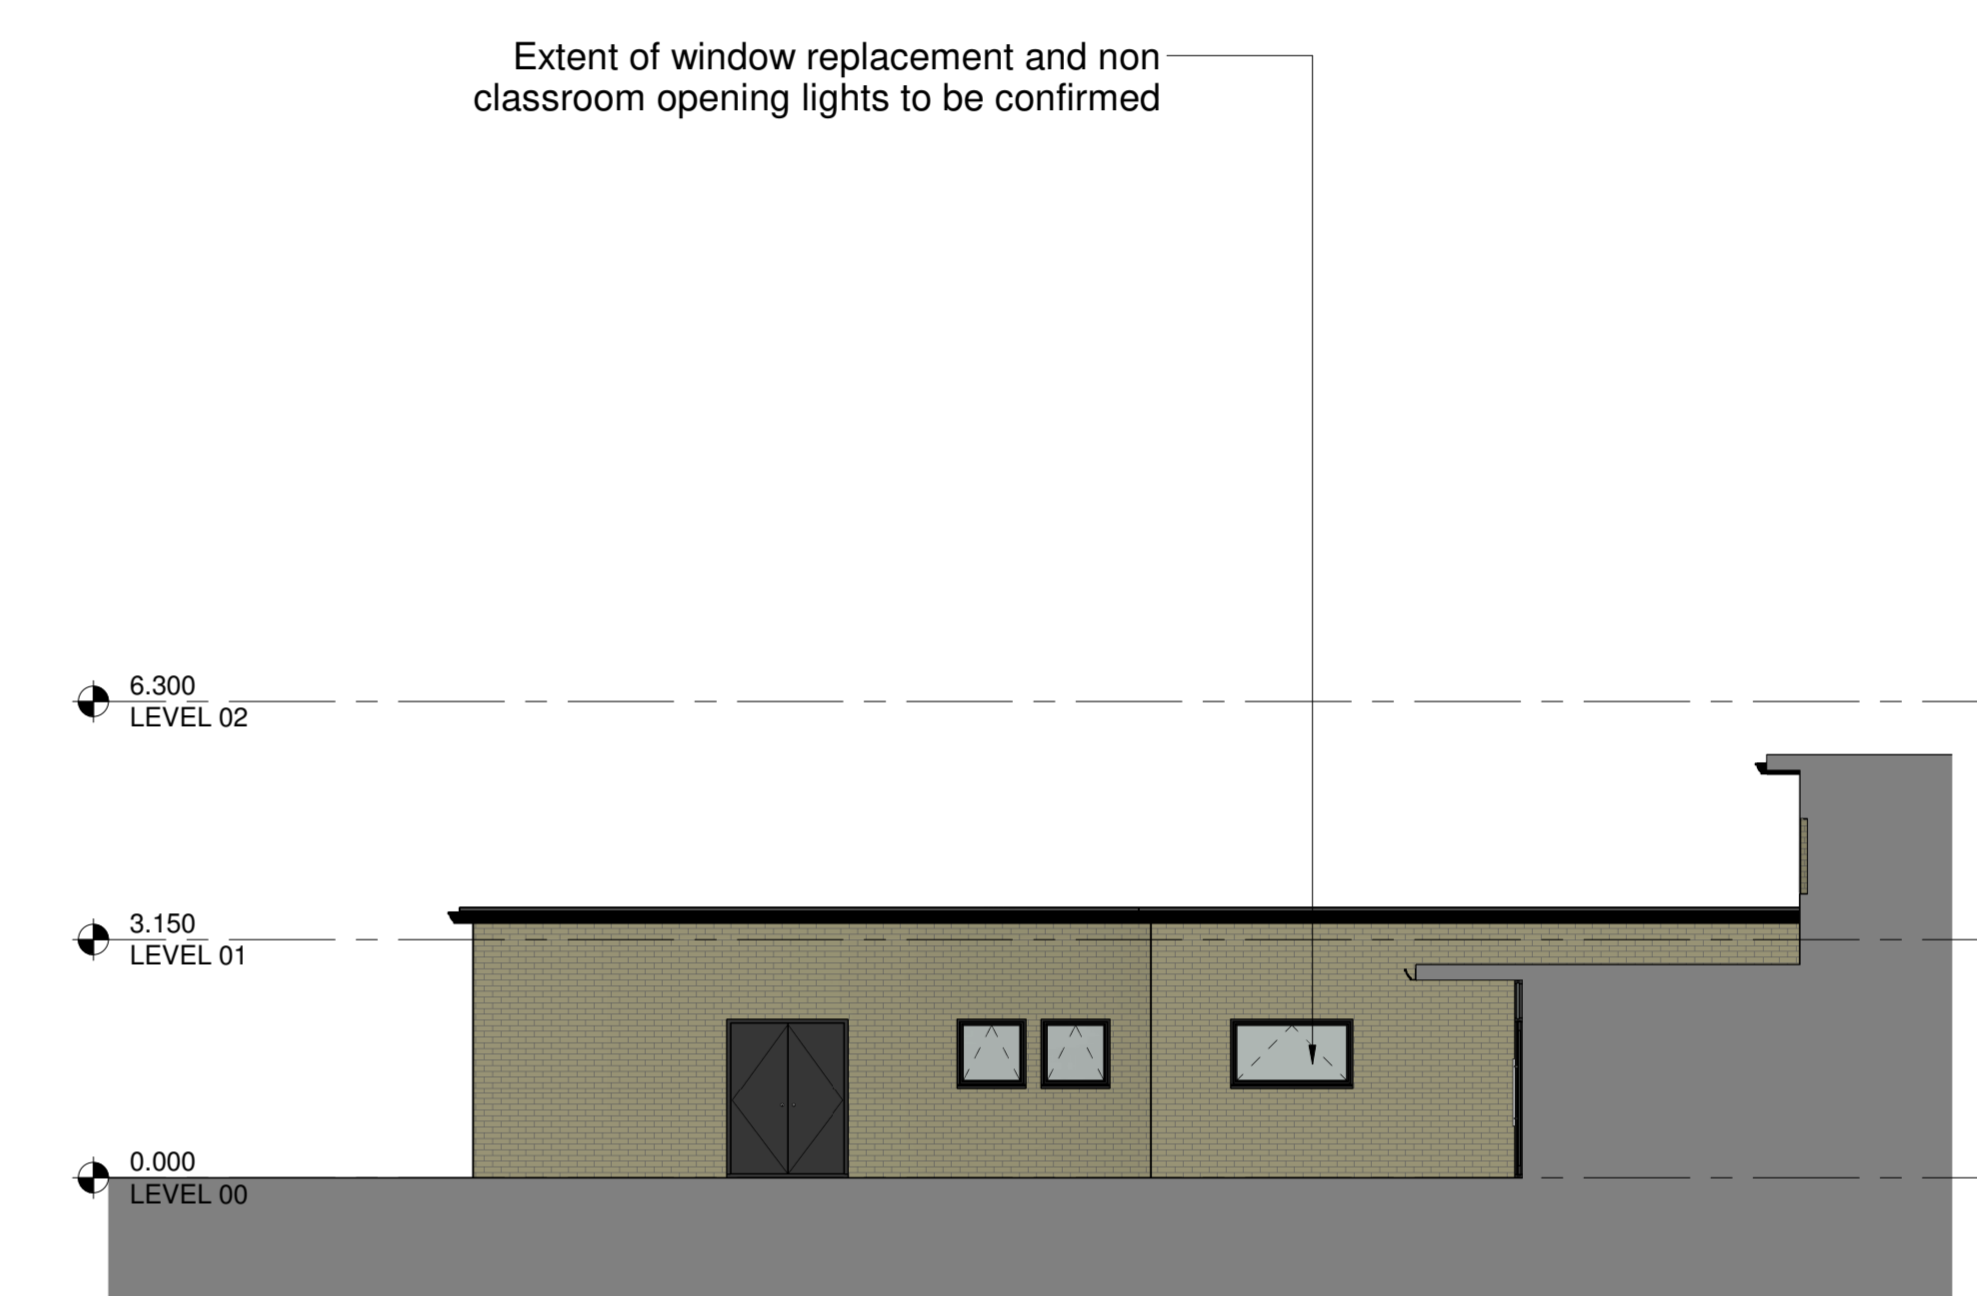

3 PROPOSED GA ELEVATION - NORTH B
SCALE: 1:100

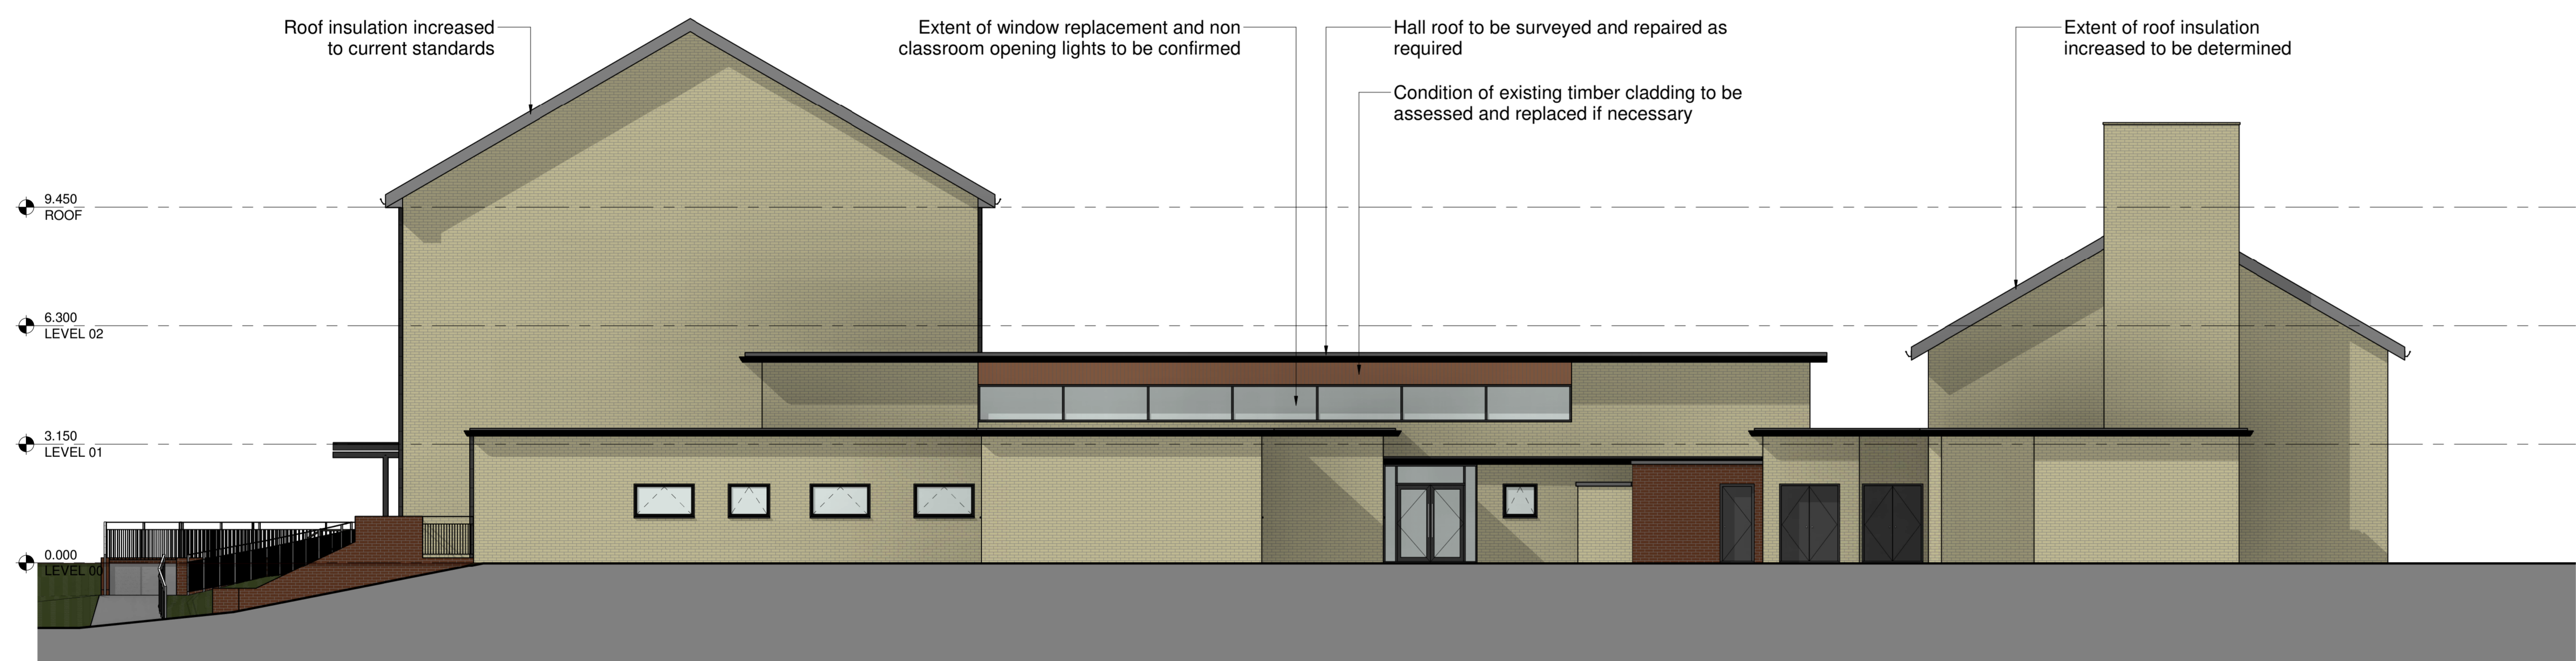

4 PROPOSED GA ELEVATION - EAST
SCALE: 1:100

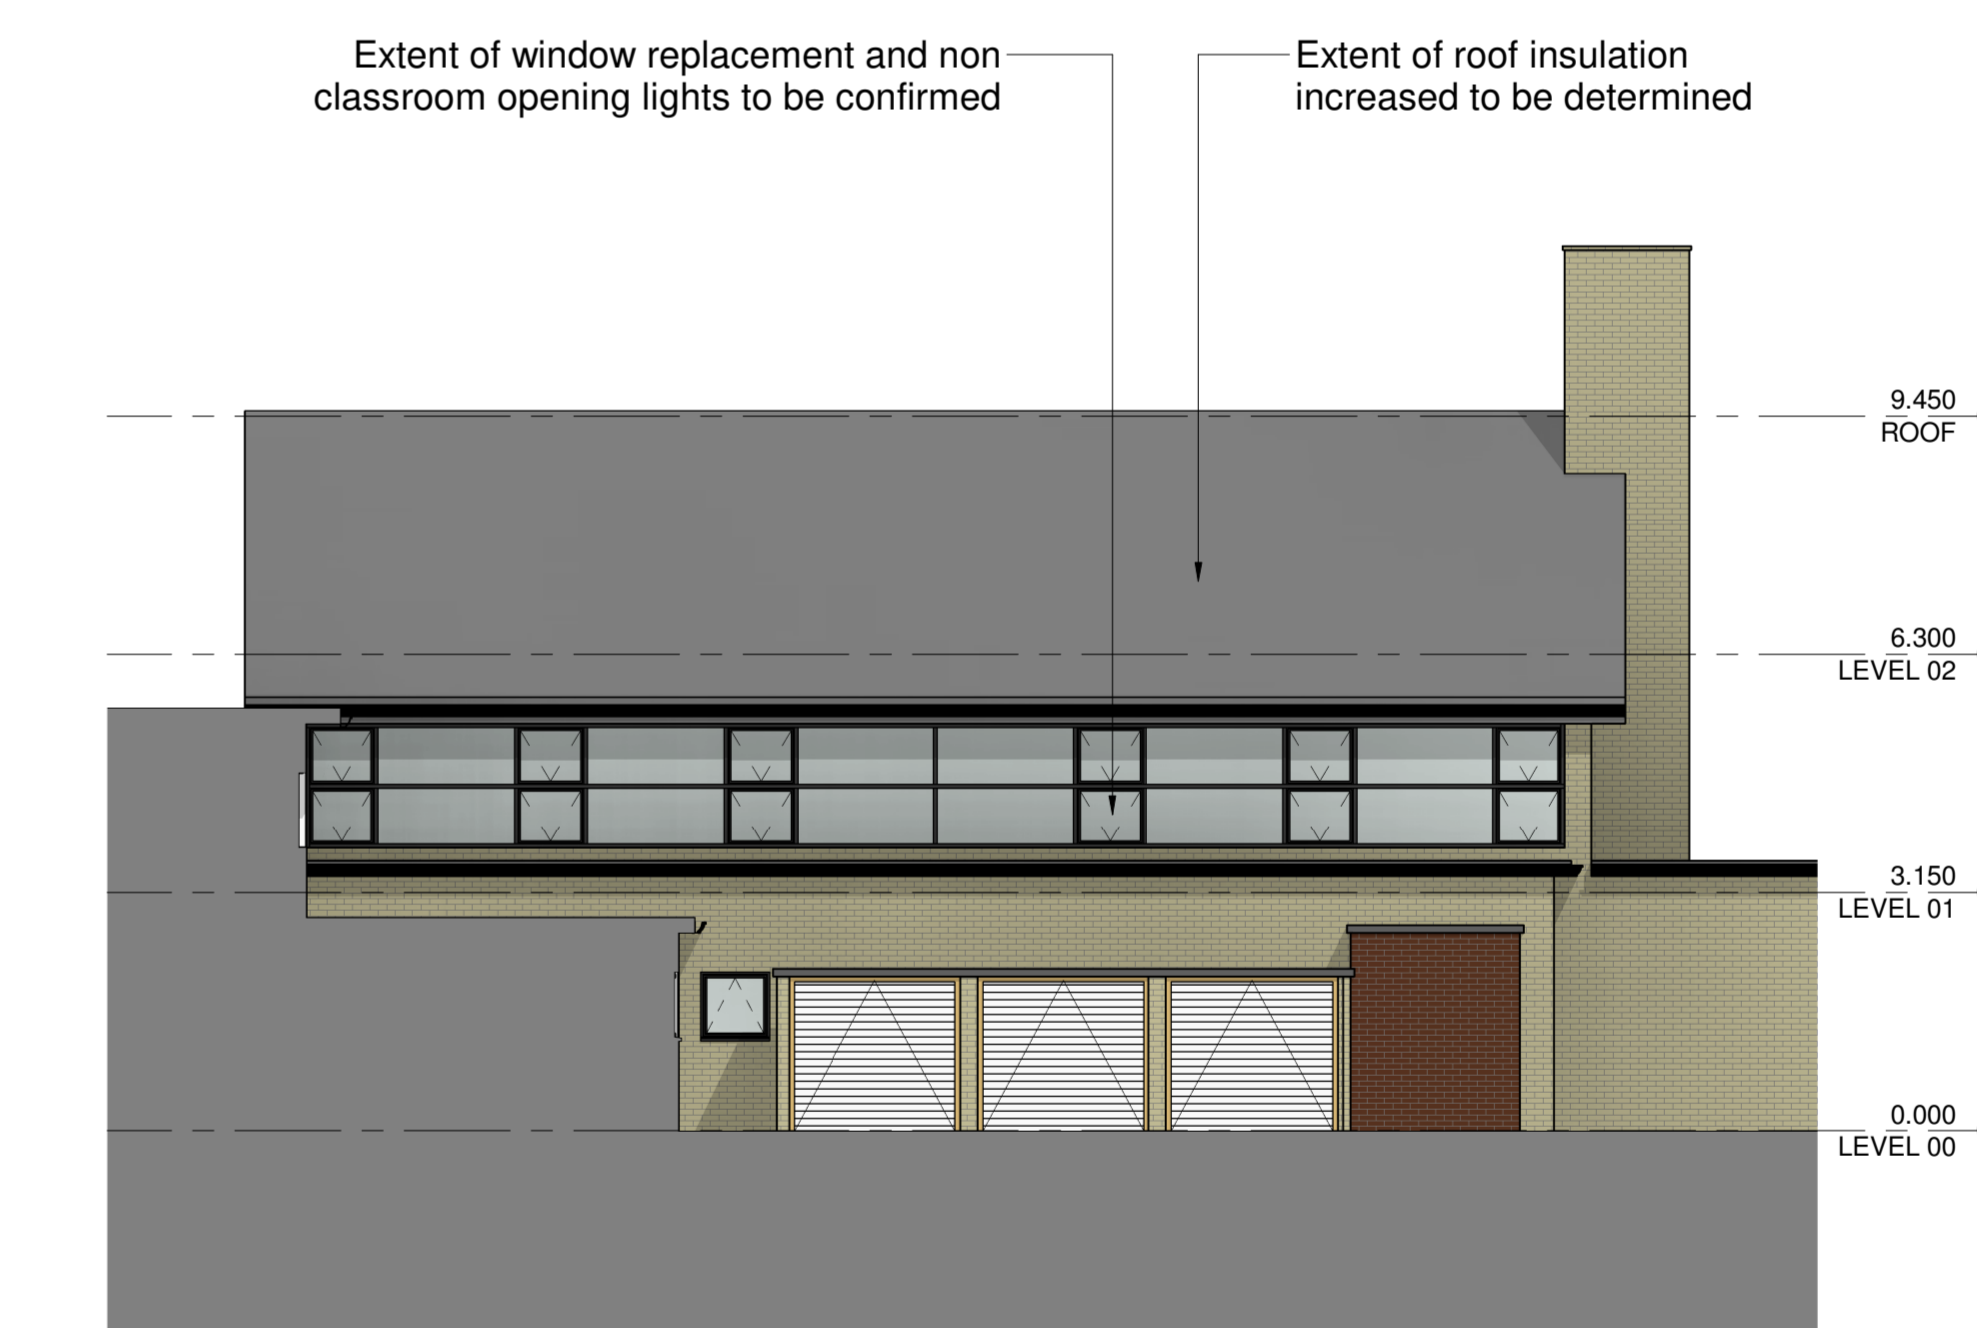



5 PROPOSED GA ELEVATION - SOUTH B
SCALE: 1:100



6 PROPOSED GA ELEVATION - NORTH A
SCALE: 1:100

DATE	REVISION	REVISED BY	CHK
20.06.19	FIRST ISSUE	1	PB JB
03.07.19	ORC ISSUE	2	PB JB

This drawing must not be used, reproduced or revised without written permission.
 This drawing shall not be used for construction purposes until the 'CONSTRUCTION' status appears under the Sheet Status.
 Constructors must only work to figured dimensions which are to be checked on site. Do not scale from hard copy drawings.

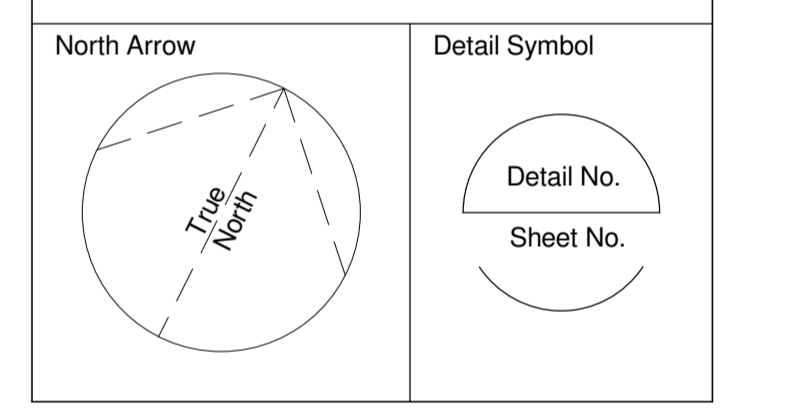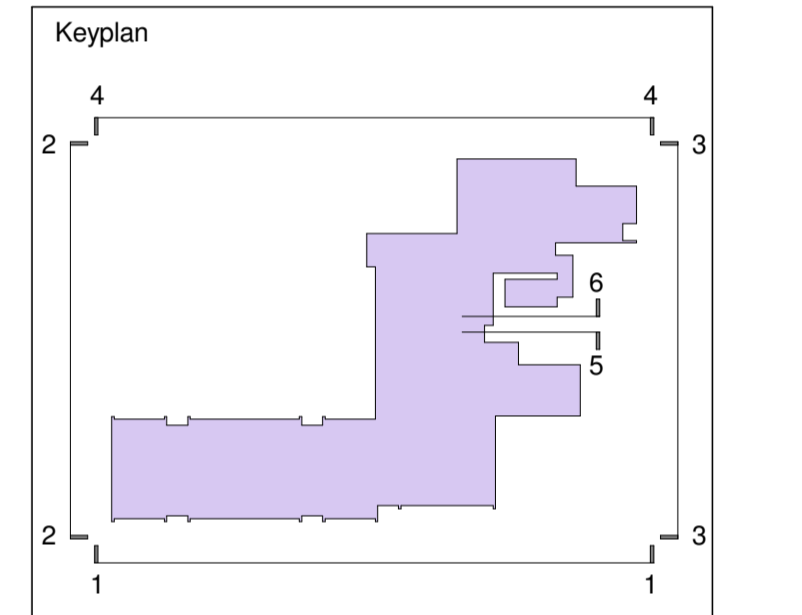

Consultants

NORR
 NORR Consultants Limited.
 An Ingenium International Company
 Percy House, 8th Floor Percy Street,
 Newcastle, NE1 4PW
 England, UK
 norr.com

Drawn PB	Date 18.06.19
Checked JB	Date 18.06.19
Scale As indicated @ A0	



Project
HALTWHISTLE PRIMARY SCHOOL

Drawing Title
GA ELEVATIONS - PROPOSED

Sheet Status S2 - FOR INFORMATION	
Project No.	IANC19-0013
Drawing No.	1234-NOR-01-ZZ-DR-A-00-1003
Rev.	2