


1 3D VISUAL \_ SOUTH EAST AS PROP.  
SCALE:

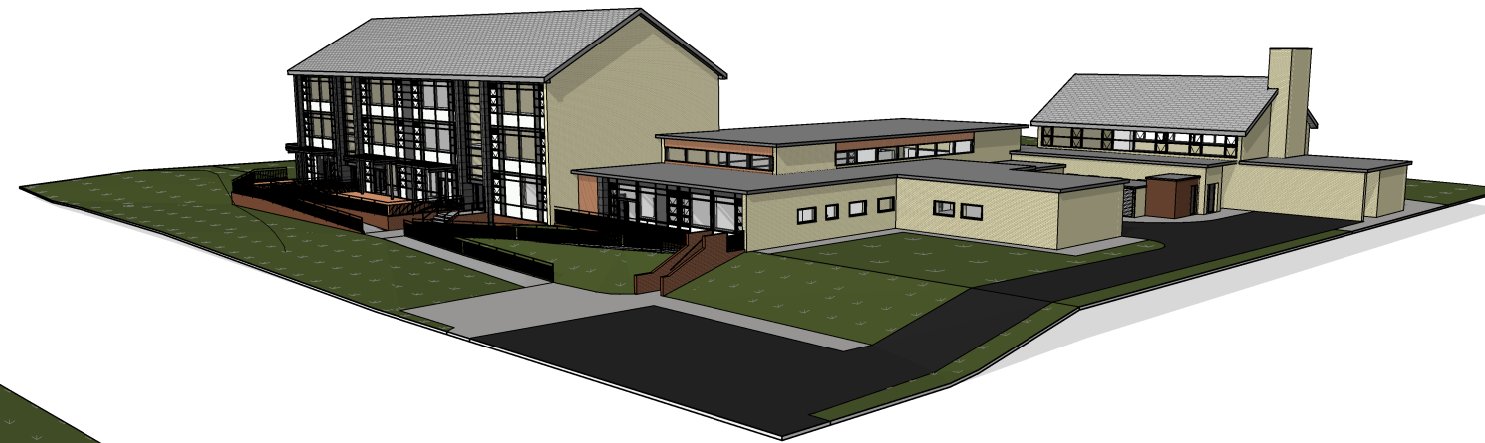

3 PERSPECTIVE - SOUTH EAST AS PROP.  
SCALE:



2 3D VISUAL \_ NORTH WEST AS PROP.  
SCALE:



4 PERSPECTIVE - NORTH WEST AS PROP.  
SCALE:


DATE	REVISION	REV	DRW	CHK
20.06.19	FIRST ISSUE	1	PB	JB
03.07.19	OBC ISSUE	2	PB	JB

This drawing must not be used, reproduced or revised without written permission.


This drawing shall not be used for construction purposes until the "CONSTRUCTION" status appears under the Sheet Status.

Constructors must only work to figured dimensions which are to be checked on site. Do not scale from hard copy drawings

North Arrow

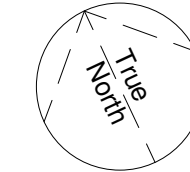

Detail Symbol

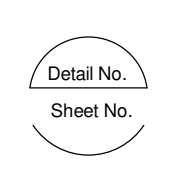

**NORR**

NORR Consultants Limited.  
An Ingenium International Company

Percy House  
8th Floor Percy Street,  
Newcastle NE1 4PW  
England, UK  
norr.com

Drawn PB	Date 18.06.19
-------------	------------------

Checked JB	Date 18.06.19
---------------	------------------

Scale  
@ A2

Client



Project Name  
HALTWHISTLE PRIMARY SCHOOL

Drawing Title  
GA VISUALS - PROPOSED

Sheet Status  
S2 - FOR INFORMATION

Project No.  
IANC19-0013

Drawing No. 1234-NOR-01-ZZ-DR-A-00-1004	Rev. 2
--	-----------