



### **Comment from development Trust**


As owners of the area adjacent to the premises we have had no reports of negative behaviour of any description. As the town square owners we would have an agreement in place to monitor usage, behaviour and Mr Castleman's adherence to the terms and conditions imposed. This would be reviewed regularly and should any issues or anti-social behaviour occur or be reported would be discussed to see what additional measures could be put in place or the agreement for use withdrawn.

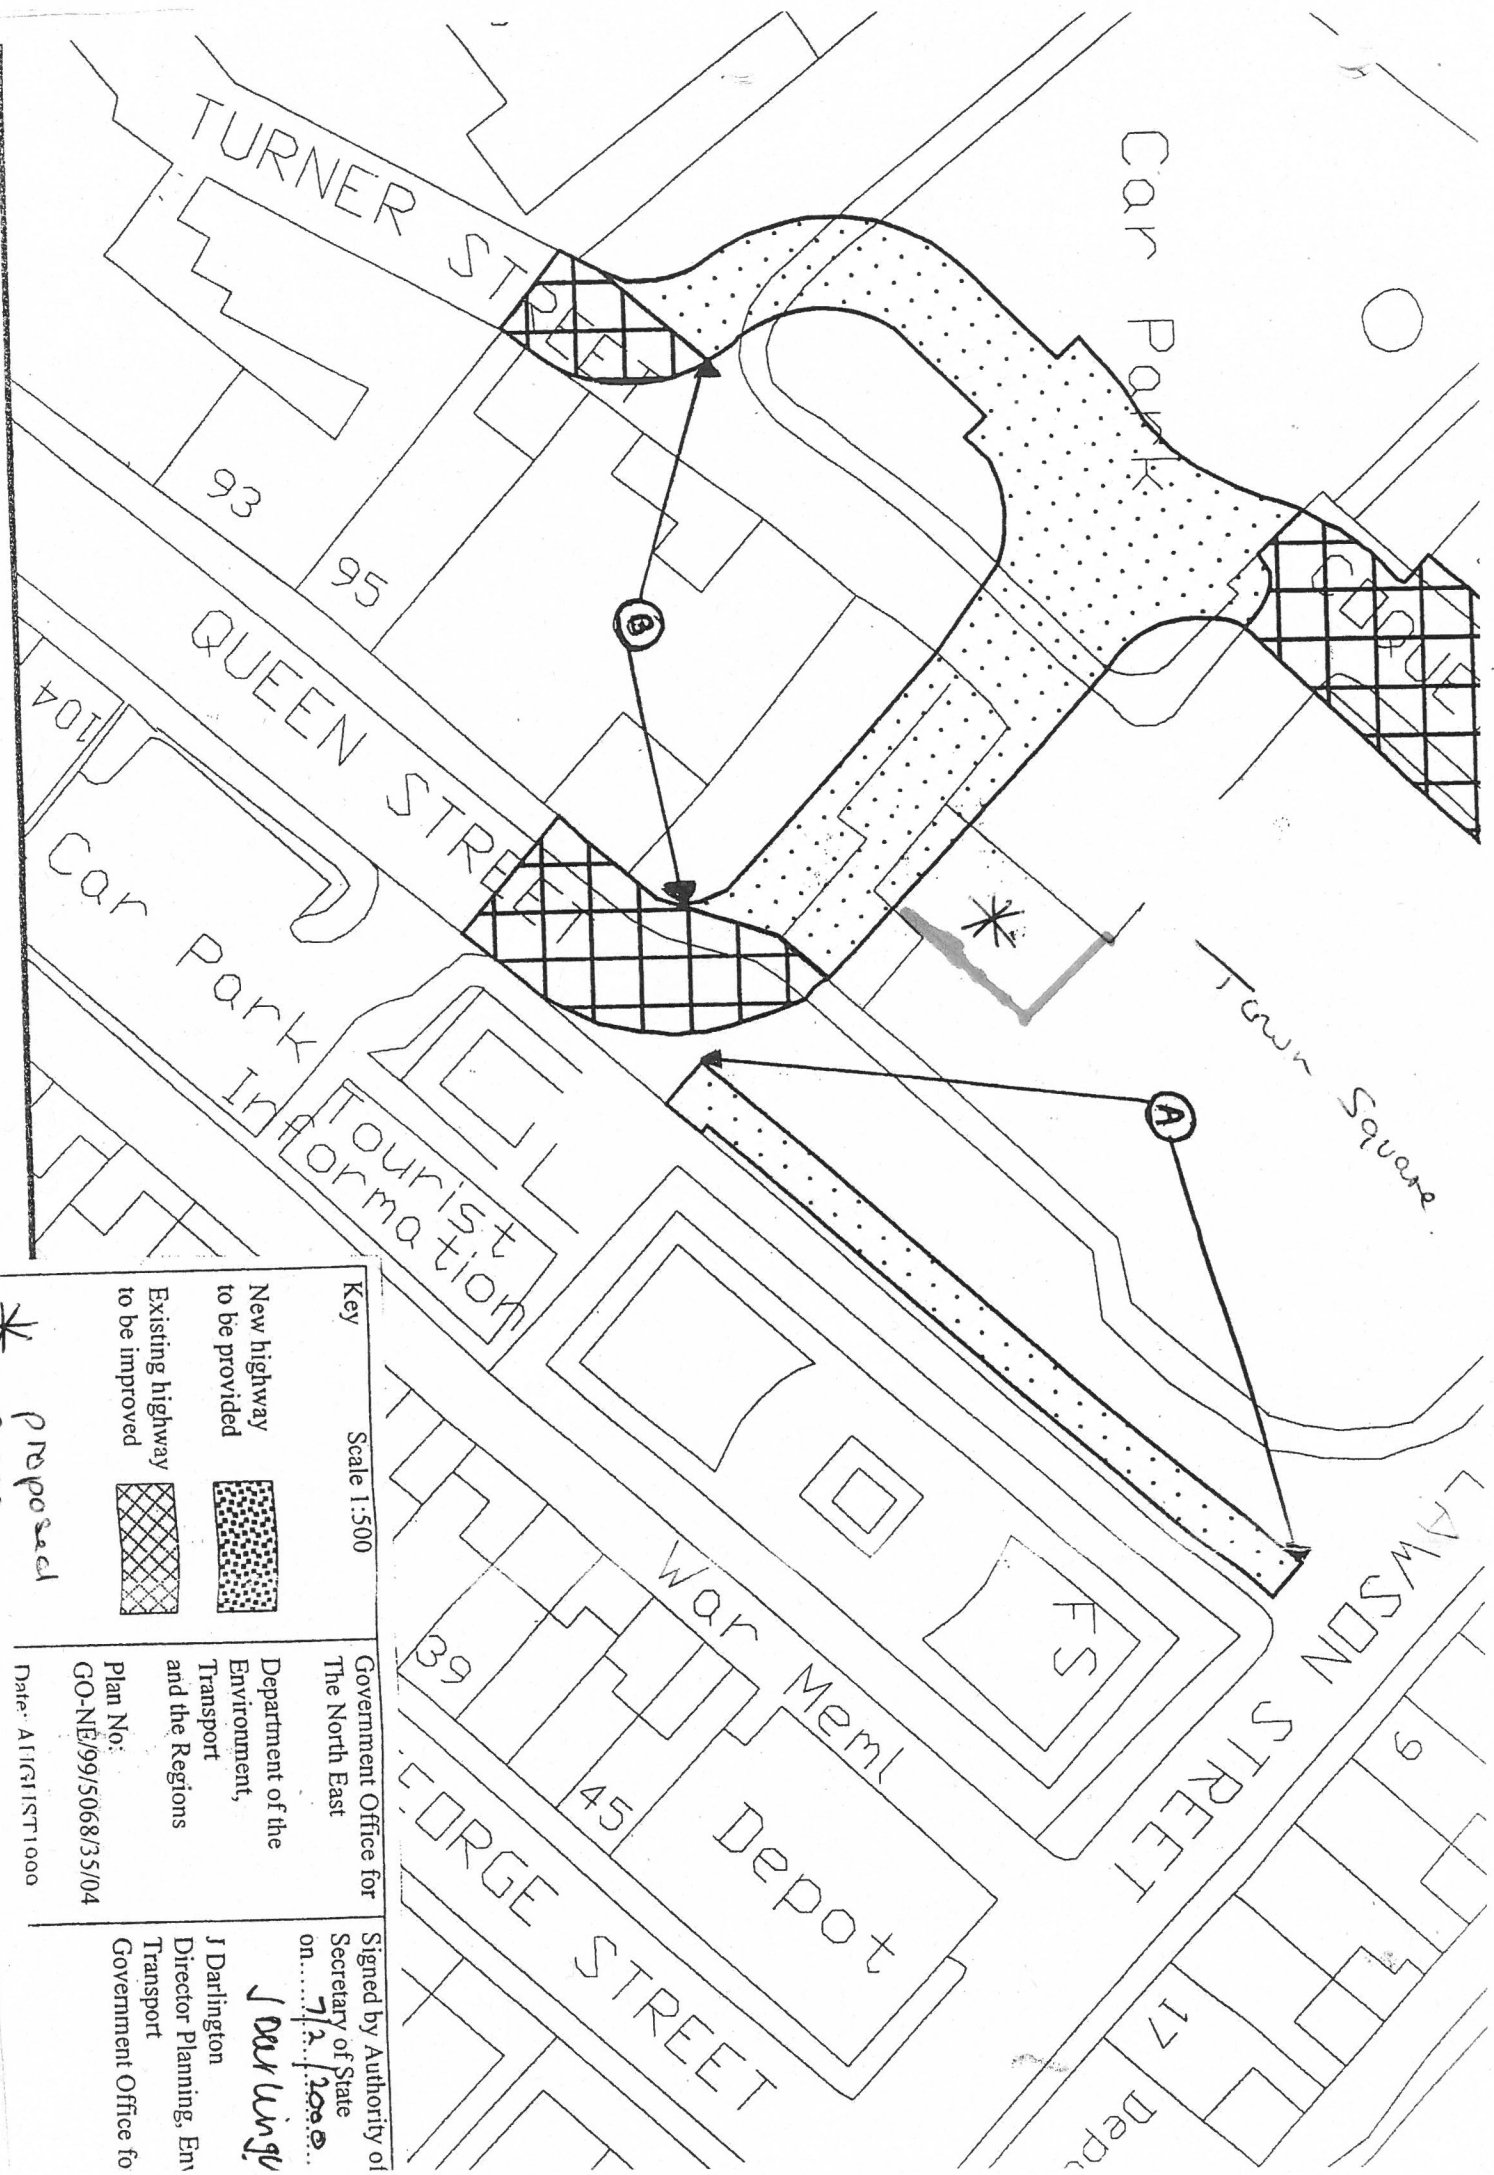


**Key**

Scale 1:500

New highway to be provided 

Existing highway to be improved 

 Proposed area

Government Office for The North East

Department of the Environment, Transport and the Regions

Plan No: GO-NE/99/5068/35/04

Date: A11G11ST1000

Signed by Authority of Secretary of State

on 7/2/2000

*J Darlington*

J Darlington  
Director Planning, Env  
Transport  
Government Office for